




# LPG and Natural Gas Piping Installation Guidelines

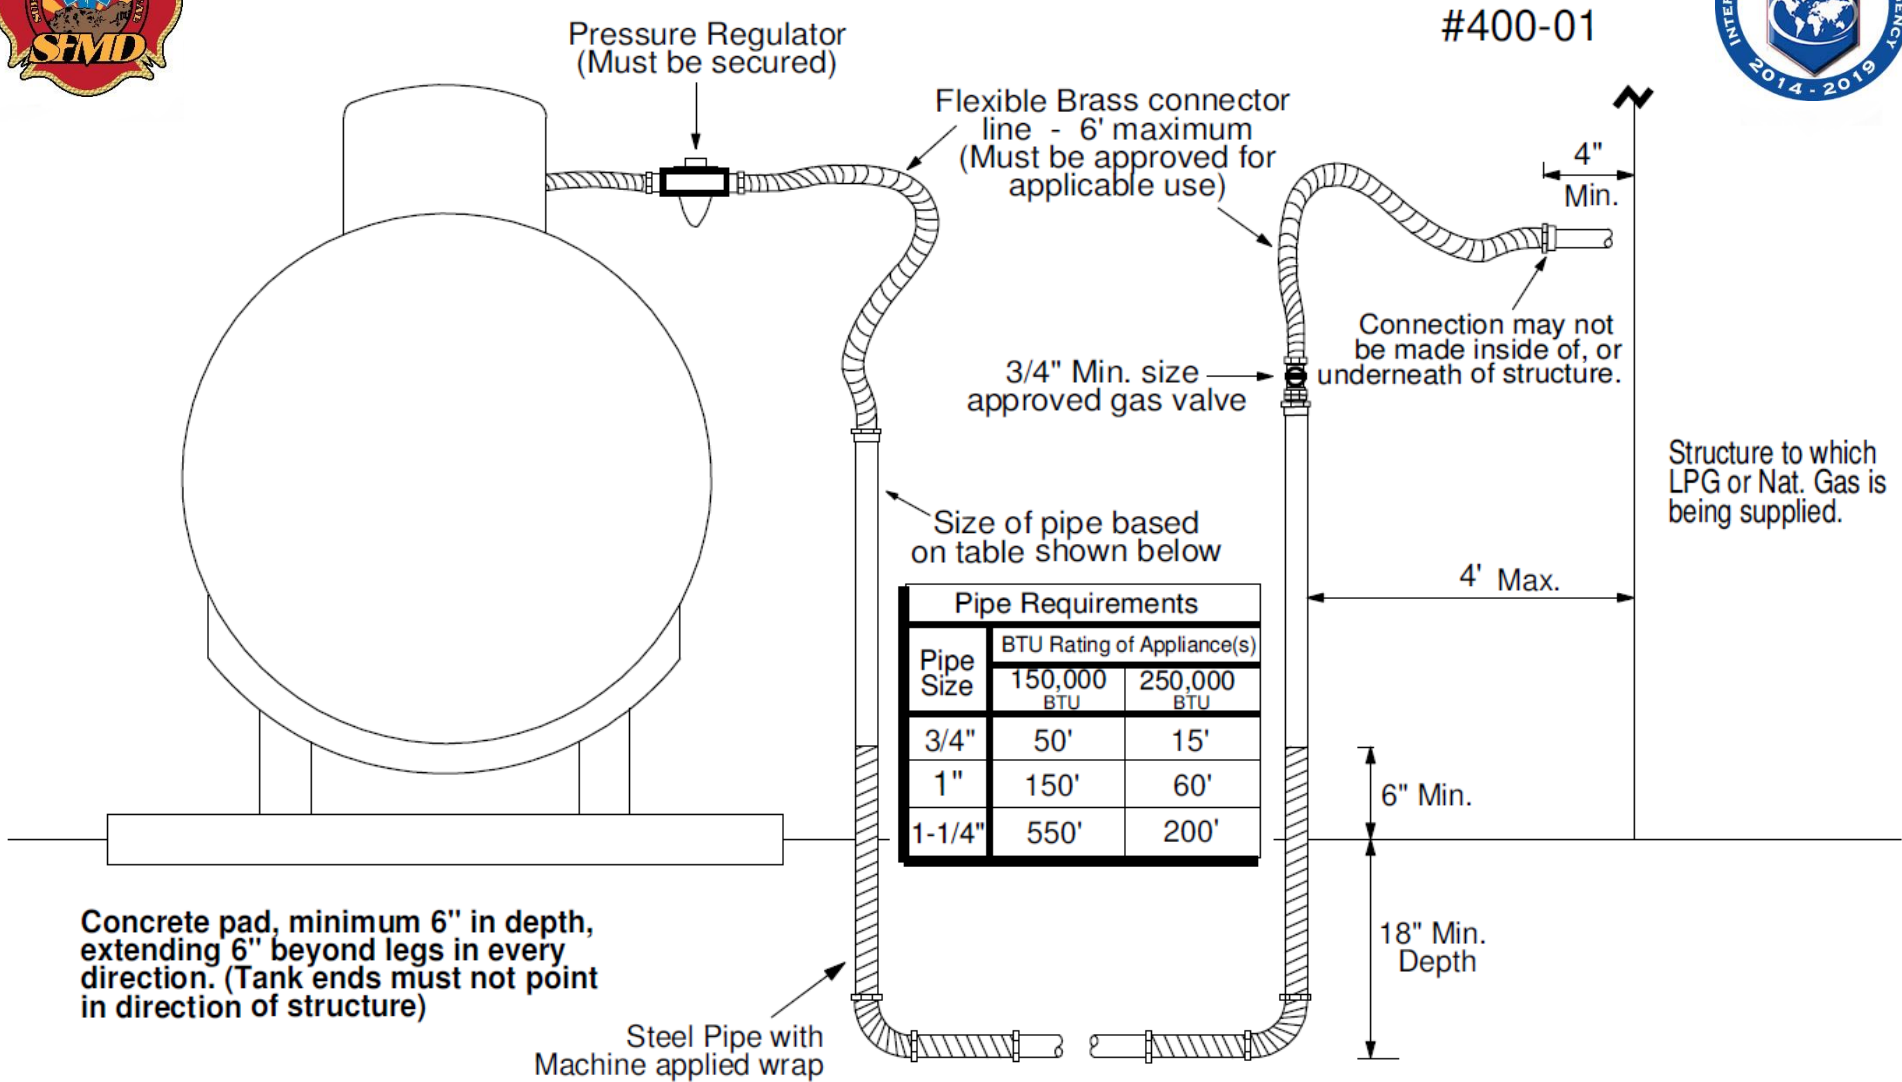

## NOTE 1

PVC piping may not be used with LPG. If PVC piping is used for Natural Gas application, it must be stamped "FOR GAS USE", and have an #18 gauge tracer wire, and have trench left open until time of inspection.

See Note 1

## NOTE 2

Gas installation requires a pressure test to be conducted by a licensed plumber or installer.

THIS IS ONLY A GUIDE. ALL INSTALLATIONS MUST BE IN ACCORDANCE WITH THE UNIFORM PLUMBING CODE.